
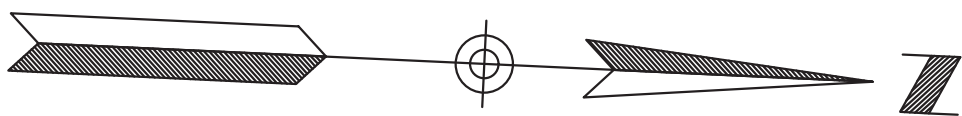



# Segment 2 - Meadowood to Cambridge (I-696 Interchange)

EXISTING RIGHT-OF-WAY

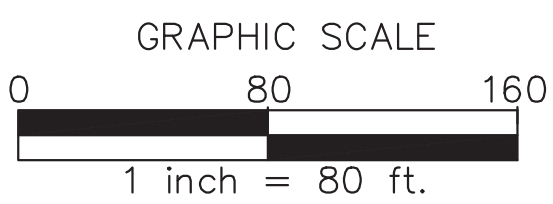

## OPTION 3

Westbound to Southbound movements channeled through both Southfield Rd. median crossover and S07

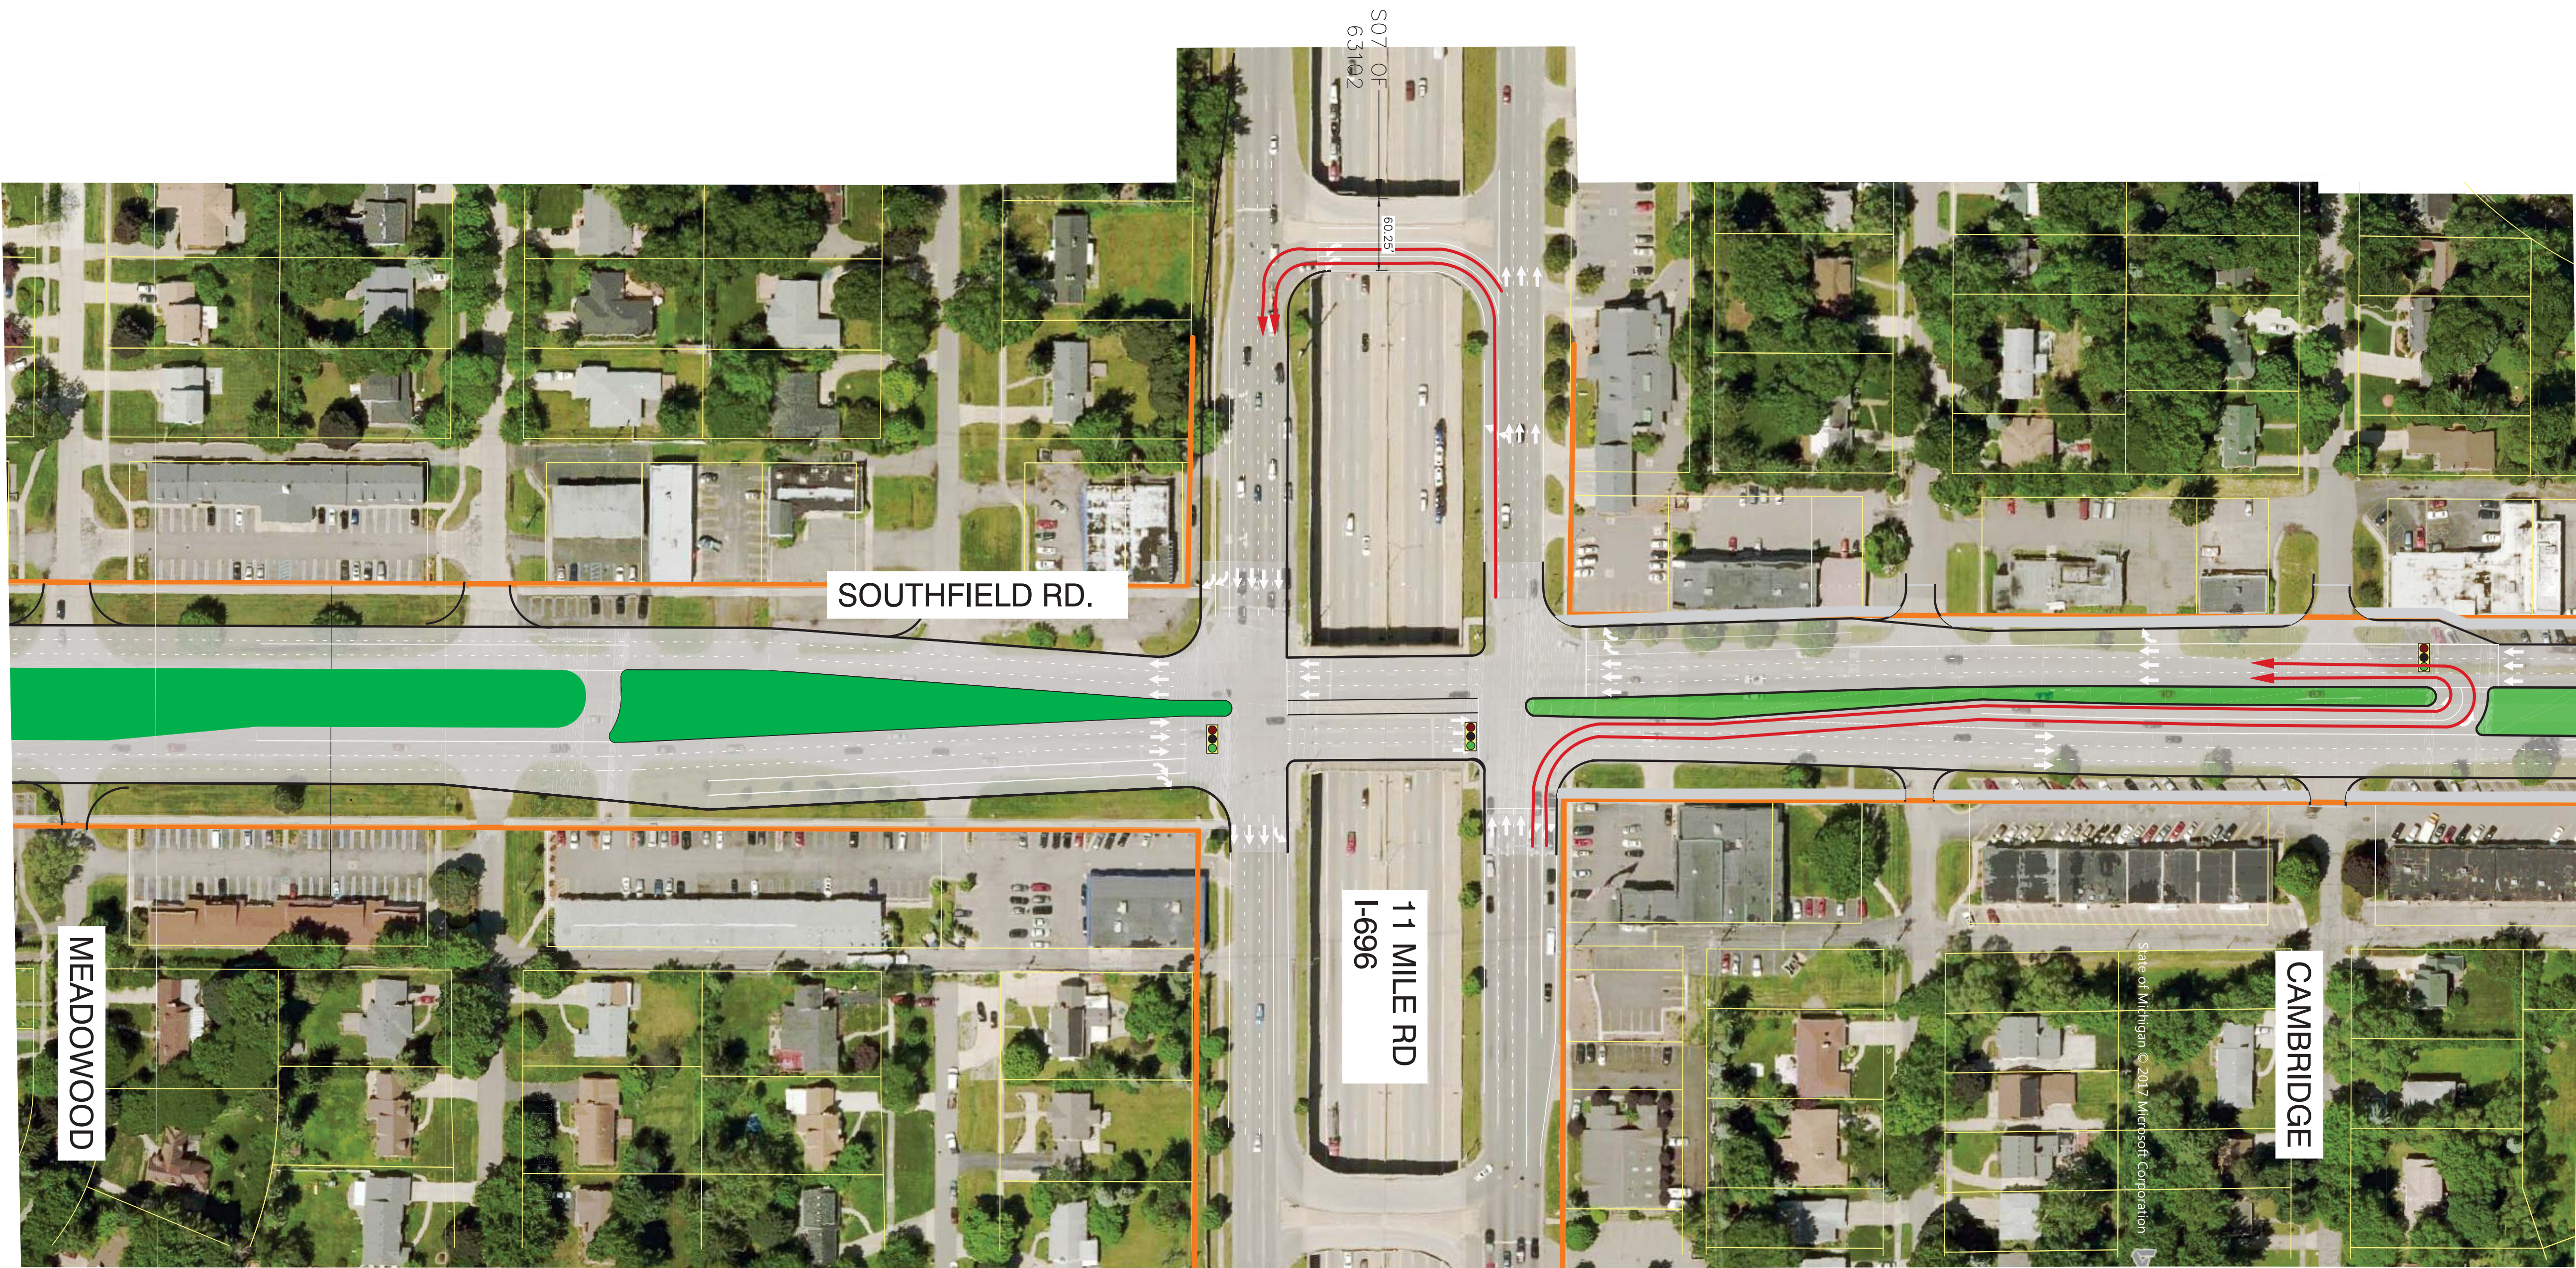

## Southfield Road Environmental Assessment

